


© 2007 TOOTHMAN-ORTON ENGINEERING CO. THIS INSTRUMENT IS THE PROPERTY OF TOOTHMAN-ORTON ENGINEERING CO. ANY REPRODUCTION, REUSE OR MODIFICATION OF THIS INSTRUMENT OR ITS CONTENTS WITHOUT SPECIFIC WRITTEN PERMISSION OF TOOTHMAN-ORTON ENGINEERING CO. IS STRICTLY PROHIBITED.

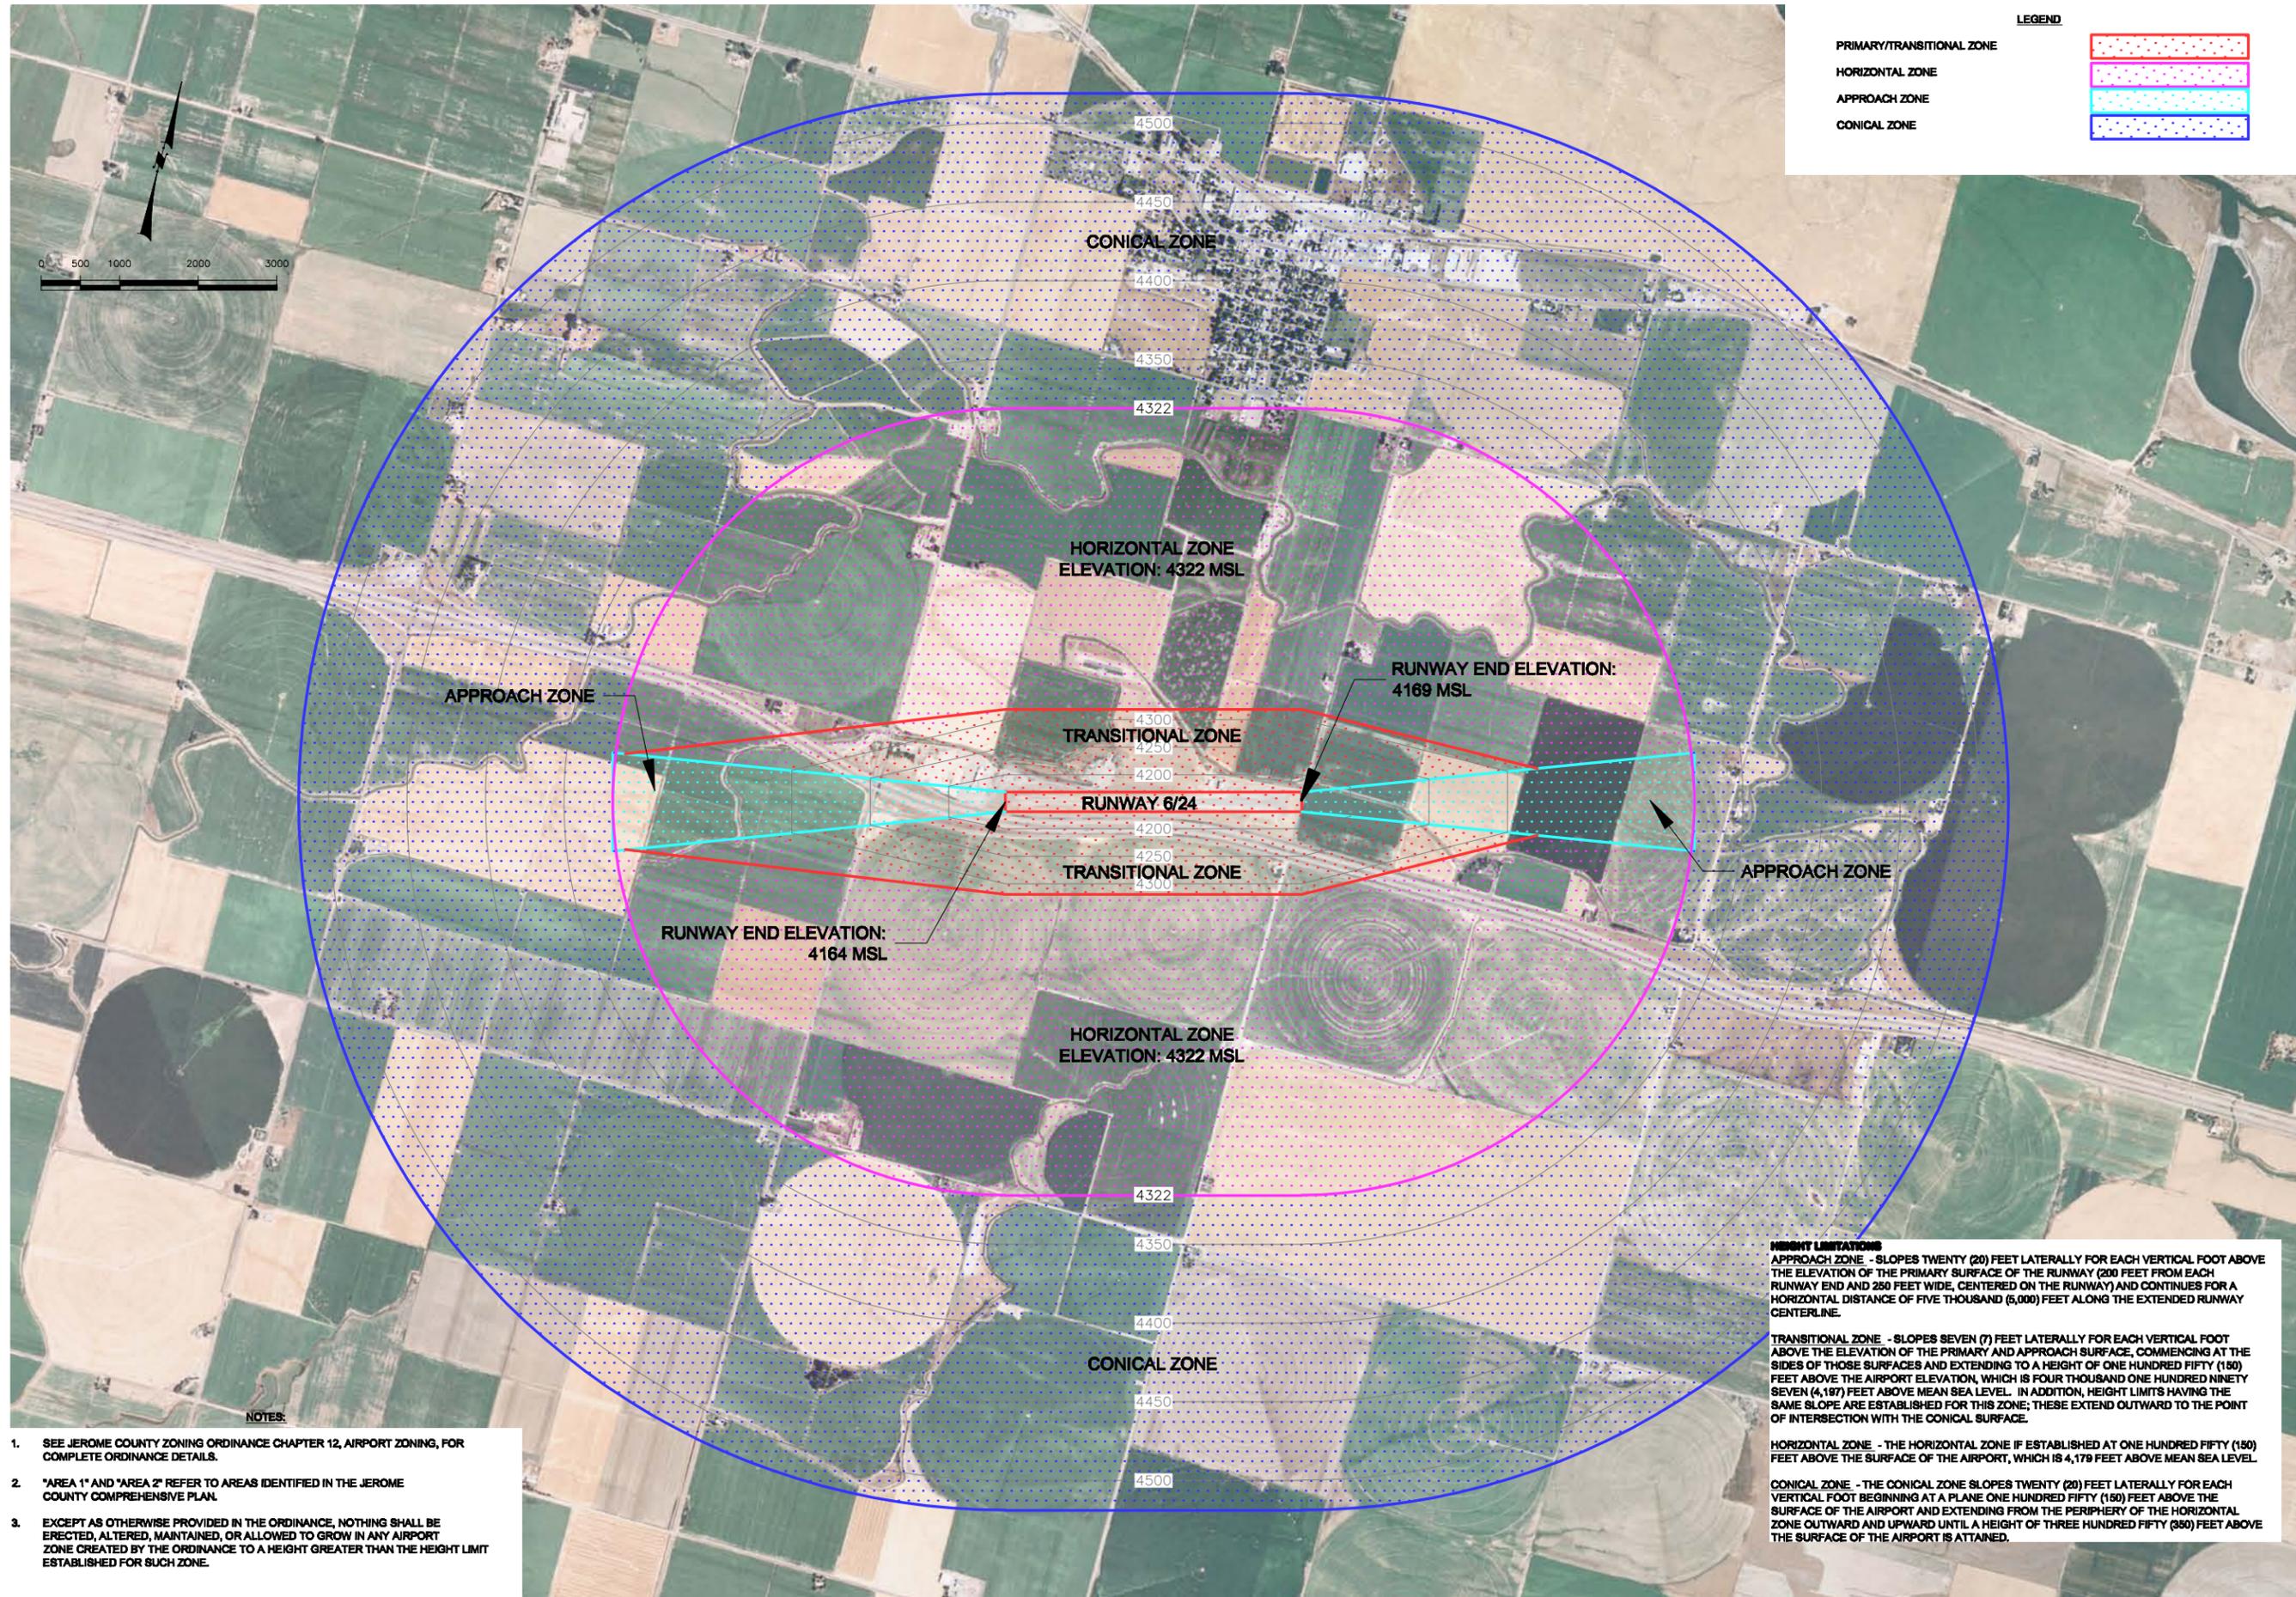

LEGEND

- PRIMARY/TRANSITIONAL ZONE
- HORIZONTAL ZONE
- APPROACH ZONE
- CONICAL ZONE

NOTES:

1. SEE JEROME COUNTY ZONING ORDINANCE CHAPTER 12, AIRPORT ZONING, FOR COMPLETE ORDINANCE DETAILS.
2. "AREA 1" AND "AREA 2" REFER TO AREAS IDENTIFIED IN THE JEROME COUNTY COMPREHENSIVE PLAN.
3. EXCEPT AS OTHERWISE PROVIDED IN THE ORDINANCE, NOTHING SHALL BE ERECTED, ALTERED, MAINTAINED, OR ALLOWED TO GROW IN ANY AIRPORT ZONE CREATED BY THE ORDINANCE TO A HEIGHT GREATER THAN THE HEIGHT LIMIT ESTABLISHED FOR SUCH ZONE.

HEIGHT LIMITATIONS

APPROACH ZONE - SLOPES TWENTY (20) FEET LATERALLY FOR EACH VERTICAL FOOT ABOVE THE ELEVATION OF THE PRIMARY SURFACE OF THE RUNWAY (200 FEET FROM EACH RUNWAY END AND 250 FEET WIDE, CENTERED ON THE RUNWAY) AND CONTINUES FOR A HORIZONTAL DISTANCE OF FIVE THOUSAND (5,000) FEET ALONG THE EXTENDED RUNWAY CENTERLINE.

TRANSITIONAL ZONE - SLOPES SEVEN (7) FEET LATERALLY FOR EACH VERTICAL FOOT ABOVE THE ELEVATION OF THE PRIMARY AND APPROACH SURFACE, COMMENCING AT THE SIDES OF THOSE SURFACES AND EXTENDING TO A HEIGHT OF ONE HUNDRED FIFTY (150) FEET ABOVE THE AIRPORT ELEVATION, WHICH IS FOUR THOUSAND ONE HUNDRED NINETY SEVEN (4,197) FEET ABOVE MEAN SEA LEVEL. IN ADDITION, HEIGHT LIMITS HAVING THE SAME SLOPE ARE ESTABLISHED FOR THIS ZONE; THESE EXTEND OUTWARD TO THE POINT OF INTERSECTION WITH THE CONICAL SURFACE.

HORIZONTAL ZONE - THE HORIZONTAL ZONE IS ESTABLISHED AT ONE HUNDRED FIFTY (150) FEET ABOVE THE SURFACE OF THE AIRPORT, WHICH IS 4,179 FEET ABOVE MEAN SEA LEVEL.

CONICAL ZONE - THE CONICAL ZONE SLOPES TWENTY (20) FEET LATERALLY FOR EACH VERTICAL FOOT BEGINNING AT A PLANE ONE HUNDRED FIFTY (150) FEET ABOVE THE SURFACE OF THE AIRPORT AND EXTENDING FROM THE PERIPHERY OF THE HORIZONTAL ZONE OUTWARD AND UPWARD UNTIL A HEIGHT OF THREE HUNDRED FIFTY (350) FEET ABOVE THE SURFACE OF THE AIRPORT IS ATTAINED.

NO.	REVISIONS ITEM	DATE	E-FILE NAME				
			DESIGNED	DRAWN	CHECKED	APPROVED	

TOOTHMAN-ORTON ENGINEERING COMPANY
 CONSULTING ENGINEERS, SURVEYORS AND PLANNERS

9777 CHINDEN BOULEVARD
 BOISE, IDAHO 83714-2008
 PHONE: (208) 323-2288
 FAX: (208) 323-2399

OFFICE IN:
 CALDWELL, IDAHO
 COEUR D'ALENE, IDAHO

HAZELTON AIRPORT
PART 77 AIRSPACE MAP